



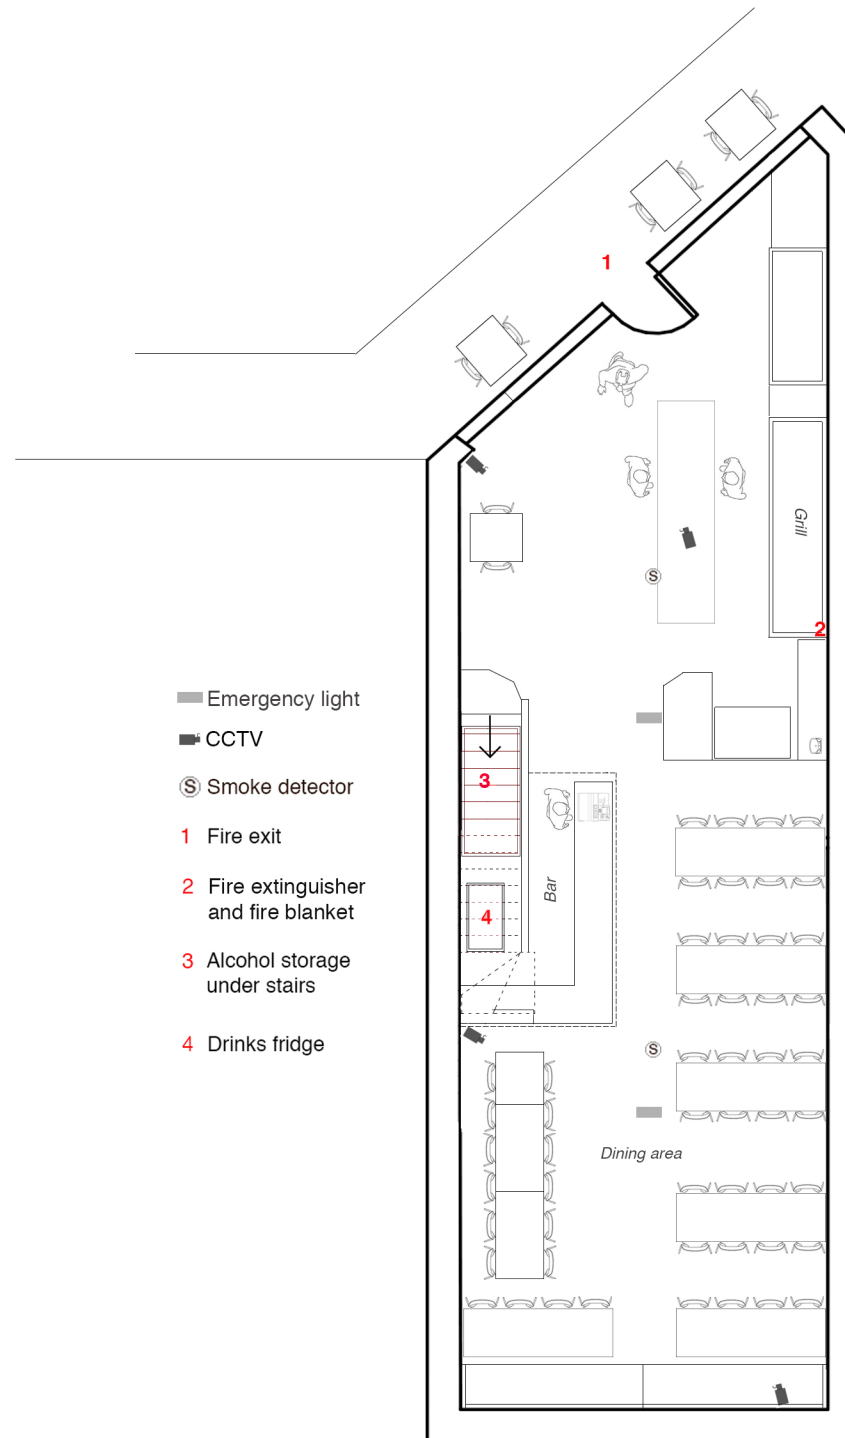

Ground floor

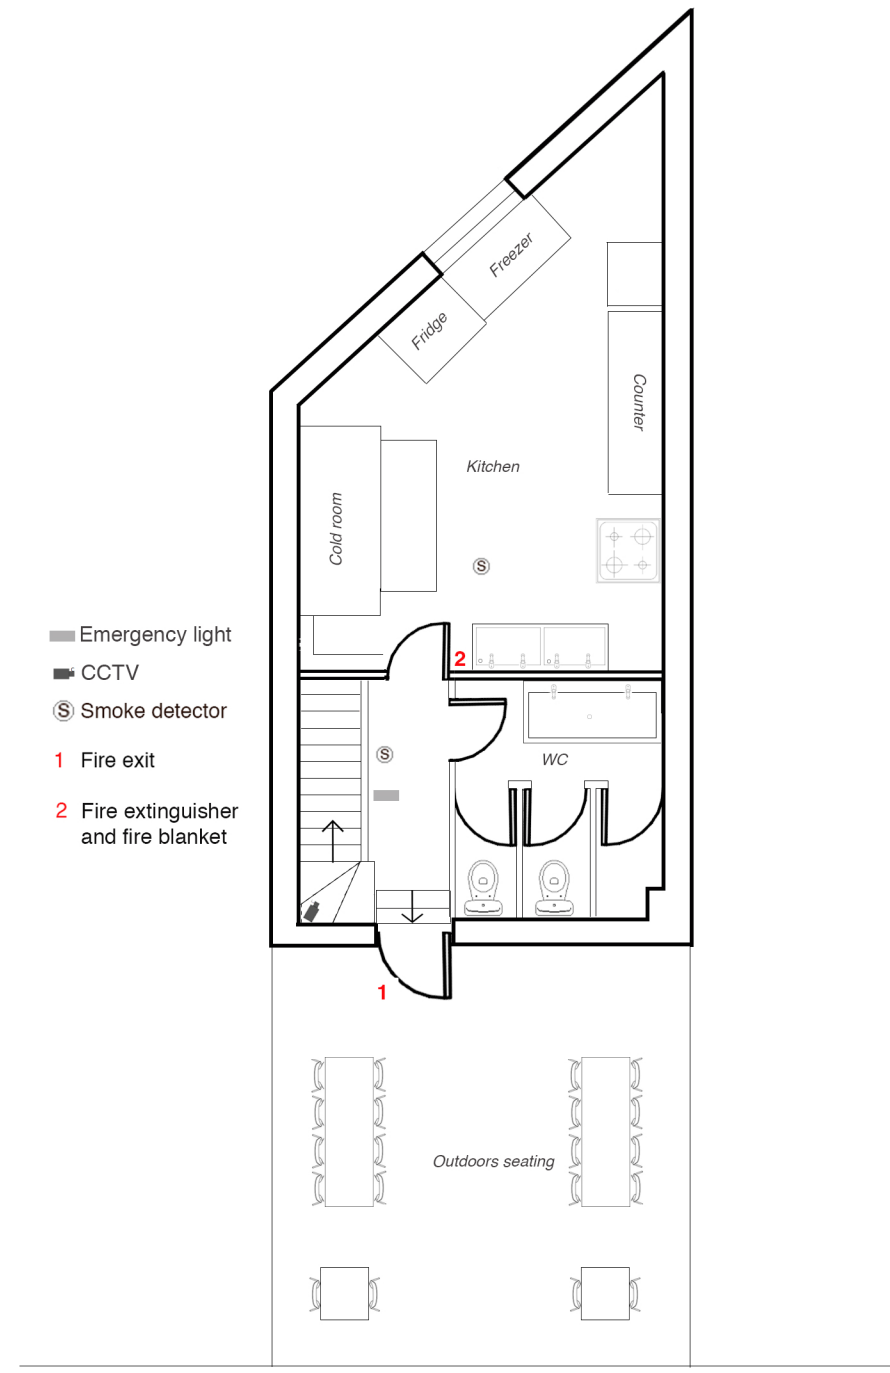

First floor

Scale: 1:100 @ A3

Mangal Ocakbasi restaurant & meze
360 Baring road
SE12 0DU
London